

# Sweetwater Estates

*"A Union of Lifestyle & Timeless Charm"*



FRONT ELEVATION  
SCALE: NT8



REAR ELEVATION  
SCALE: NT8




*"Building Excellence"*


UNIT A - TWO-STOREY  
EXTERIOR ELEVATIONS

# Sweetwater Estates

*"A Union of Lifestyle & Timeless Charm"*

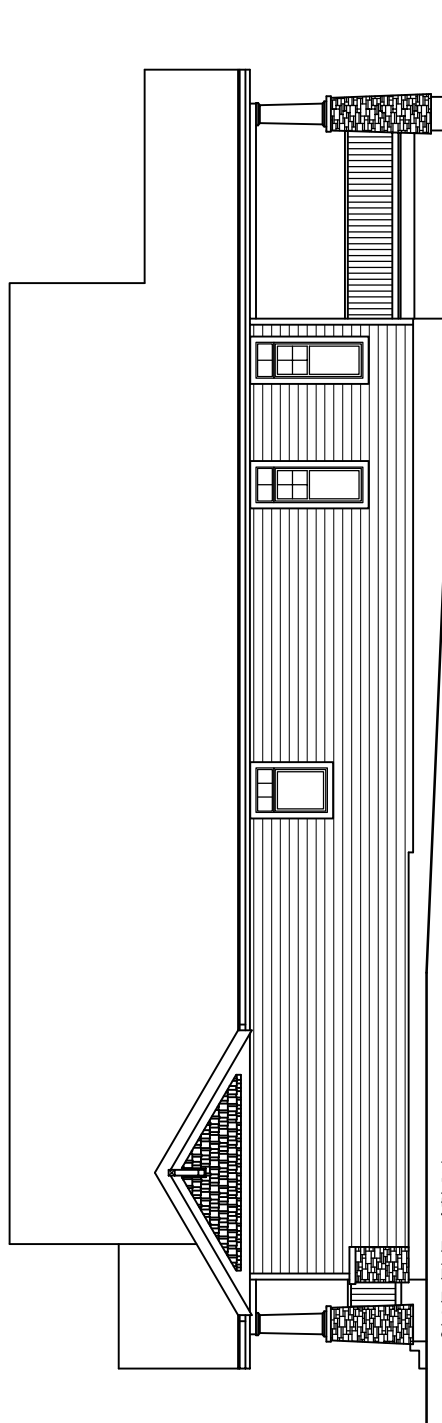

SIDE ELEVATION  
SCALE: NTS

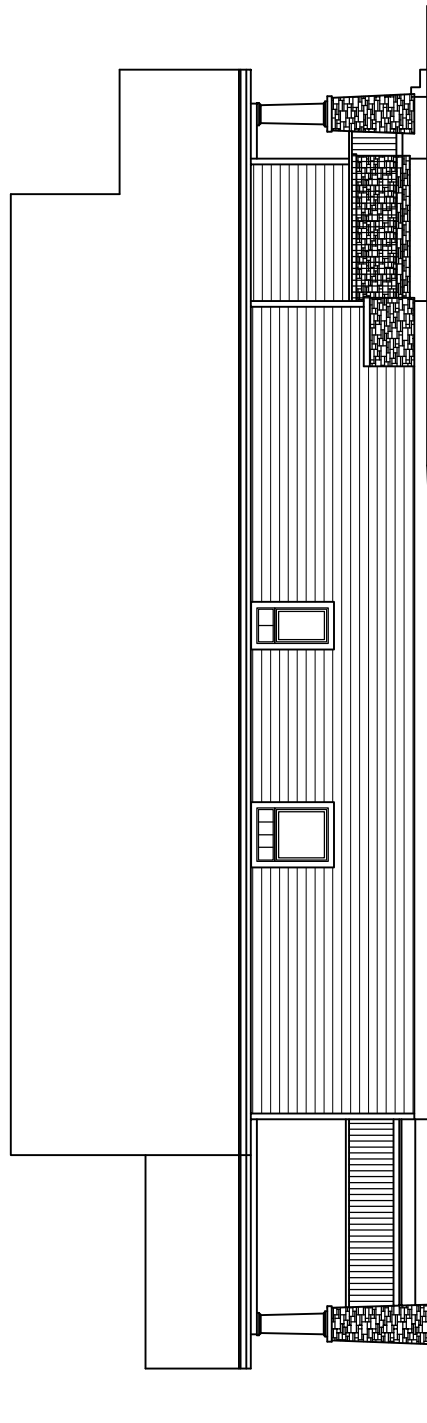

SIDE ELEVATION  
SCALE: NTS




*"Building Excellence"*

UNIT A - TWO-STOREY  
EXTERIOR ELEVATIONS

# Sweetwater Estates

"A Union of Lifestyle & Timeless Charm"

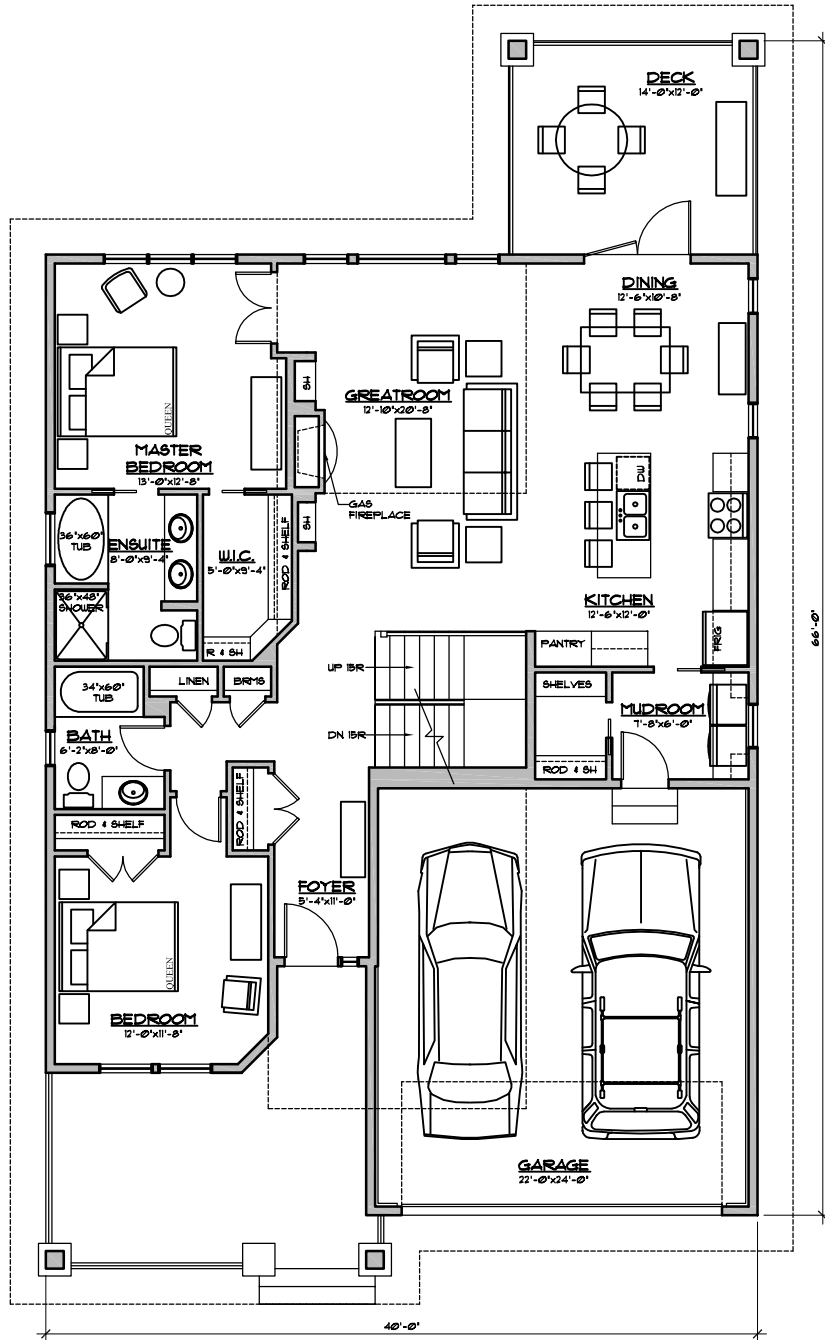

MAIN FLOOR PLAN  
 SCALE: NTS  
 AREA: 1463 SQ FT




"Building Excellence"

## UNIT A - TWO-STOREY MAIN FLOOR PLAN

# Sweetwater Estates

"A Union of Lifestyle & Timeless Charm"

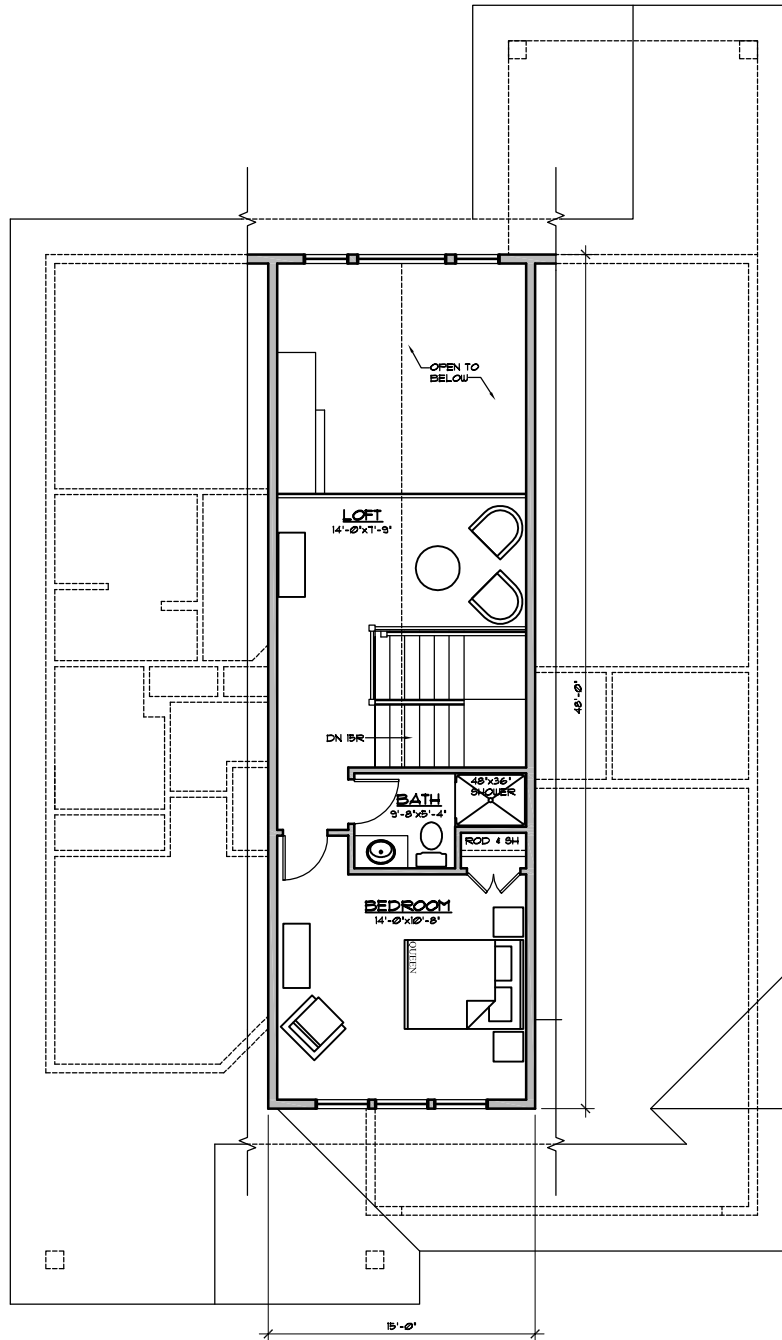

SECOND FLOOR PLAN  
SCALE: NTS  
AREA: 519 SQ FT



"Building Excellence"

UNIT A - TWO-STOREY

SECOND FLOOR PLAN